


**ASPHALT IS APPLIED UNIFORMLY TO EACH PLY AT A RATE OF APPROXIMATELY 25 LBS PER FT<sup>2</sup> OF ROOF SURFACE (+/-15%)**

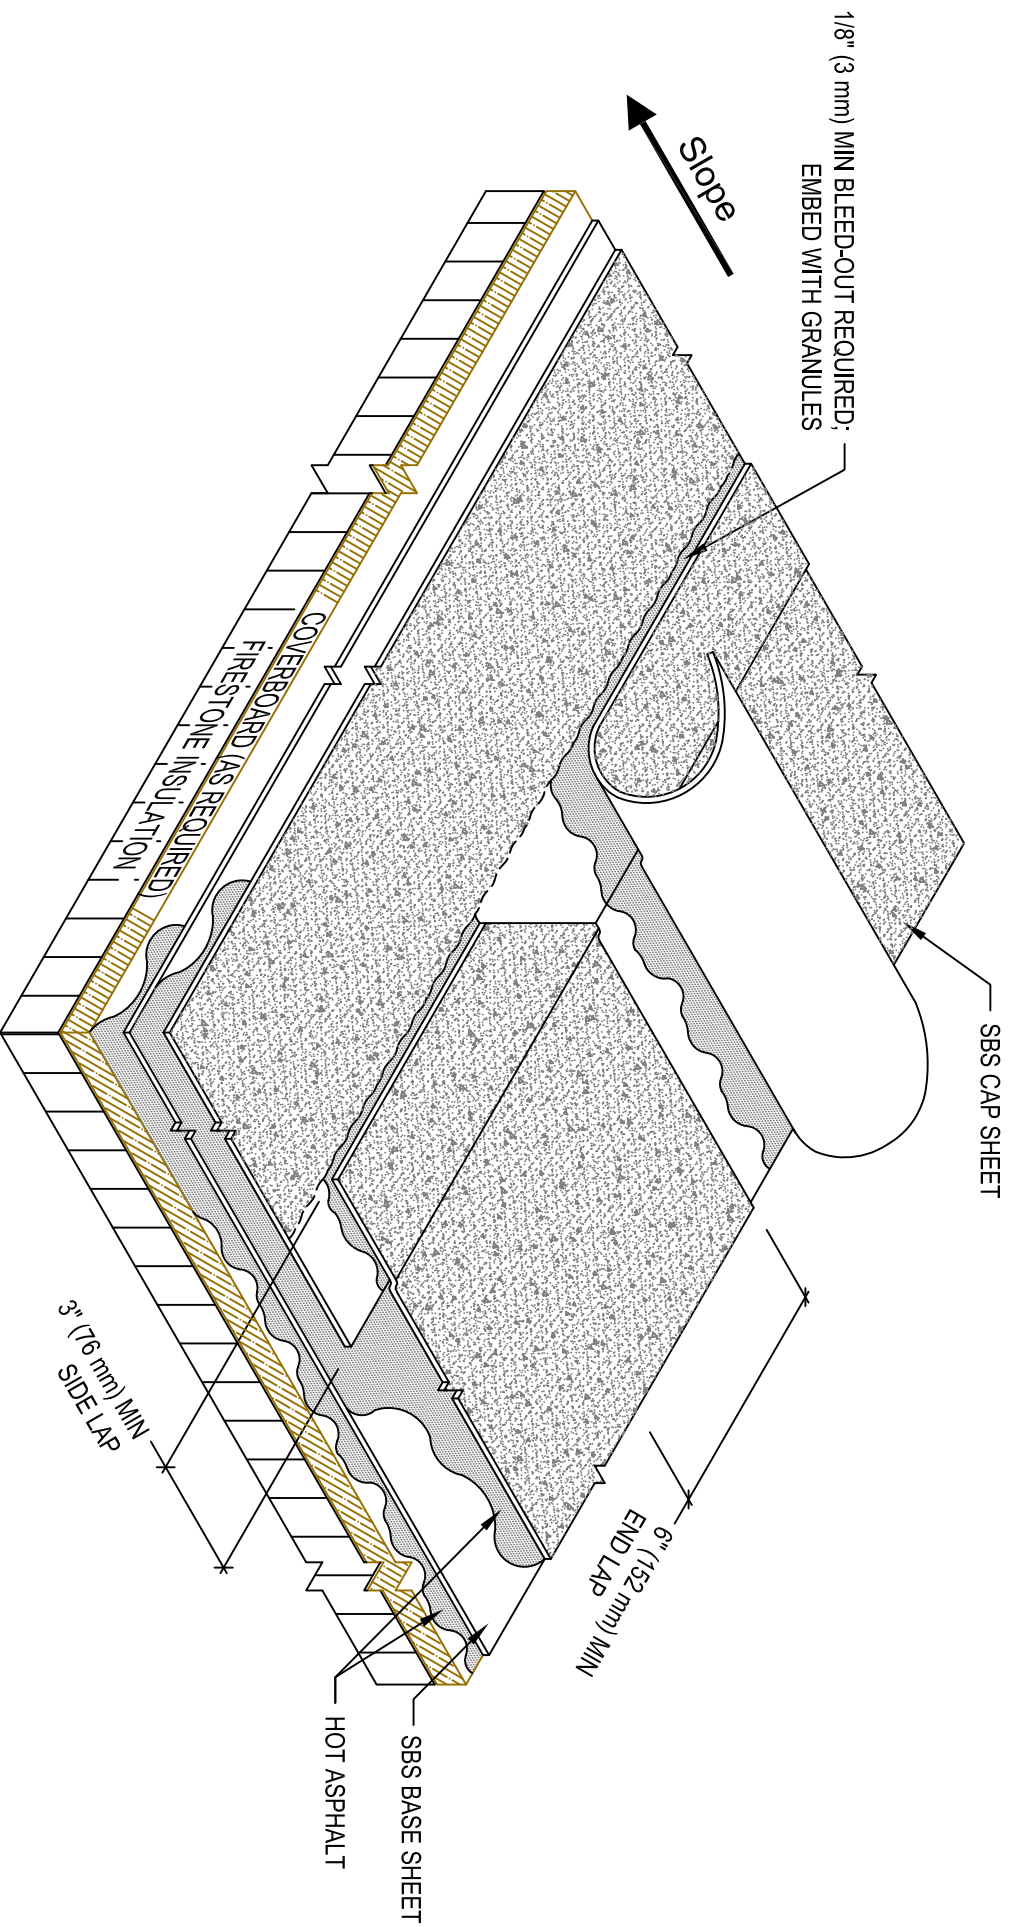

- NOTES:
1. REFER TO FIRESTONE WEBSITE FOR MOST CURRENT INFORMATION.
  2. THIS DETAIL CAN ONLY BE USED WITH HOT ASPHALT APPLIED SBS MEMBRANES.

**MAXIMUM WARRANTY: 20 YEARS**

DETAIL NO.

**MB-LS-2**

**LAP SPlice - HOT ASPHALT**

ASPHALT SYSTEMS

ACCEPTABLE SYSTEMS: SBS MOD BITUMEN

ISSUE/REVISION  
DATE:

7/08/2014

NOT TO SCALE

**Firestone**  
BUILDING PRODUCTS  
**NOBODY COVERS YOU BETTER.™**  
www.firestonebpco.com