


NOTES:

1. REFER TO FIRESTONE WEBSITE FOR MOST CURRENT INFORMATION.
2. REFER TO TECHNICAL INFORMATION SHEETS FOR FASCIA SIZES, ACCESSORIES, AND FINISHES AVAILABLE.
3. REFER TO THE FIRESTONE TECHNICAL DATABASE FOR FASTENER/METAL COMPATIBILITY.
4. RIDGE CAPS MUST BE LAPPED WITH THE PREVAILING WINDS.
5. LAPS MAY BE FASTENED WITH FIRESTONE 12-14x1 1/4 STAINLESS STEEL EPDM GASKETED FASTENERS OR STAINLESS STEEL POP RIVETS

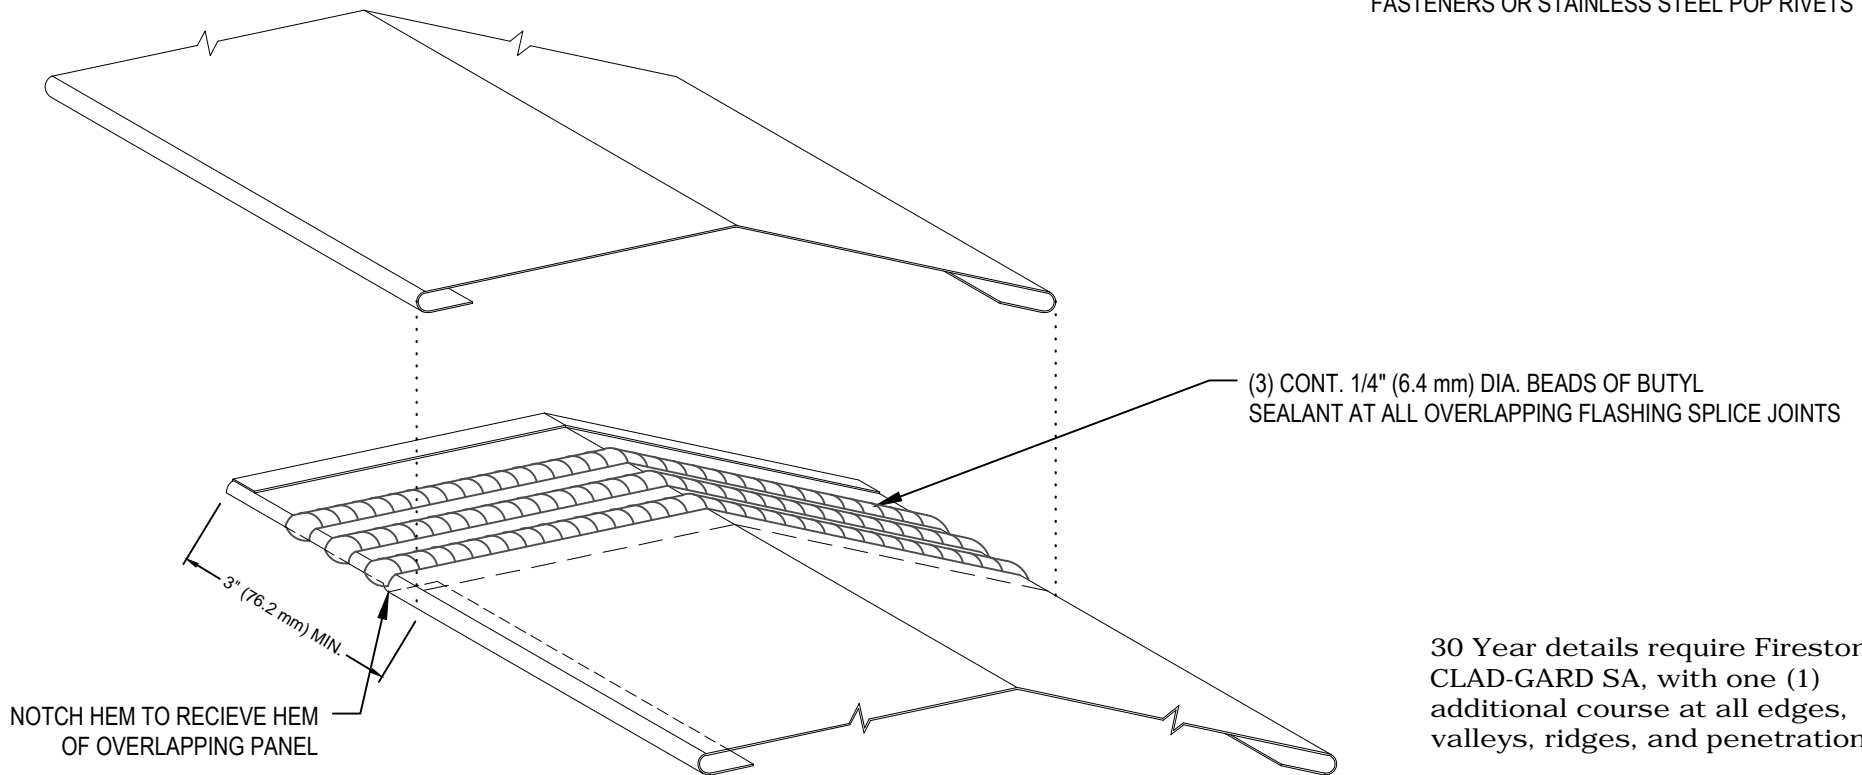

30 Year details require Firestone CLAD-GARD SA, with one (1) additional course at all edges, valleys, ridges, and penetrations.

MAXIMUM WARRANTY: 30 YEARS

Firestone
 BUILDING PRODUCTS
 NOBODY COVERS YOU BETTER.™
 www.firestonebpco.com

RIDGE/HIP CAP SPLICE

UNA-CLAD®

ACCEPTABLE SYSTEMS: UC3-RS

ISSUE / REVISION
 DATE:

8/15/2008

NOT TO SCALE

DETAIL NO.

3-R-3