


PLAN VIEW

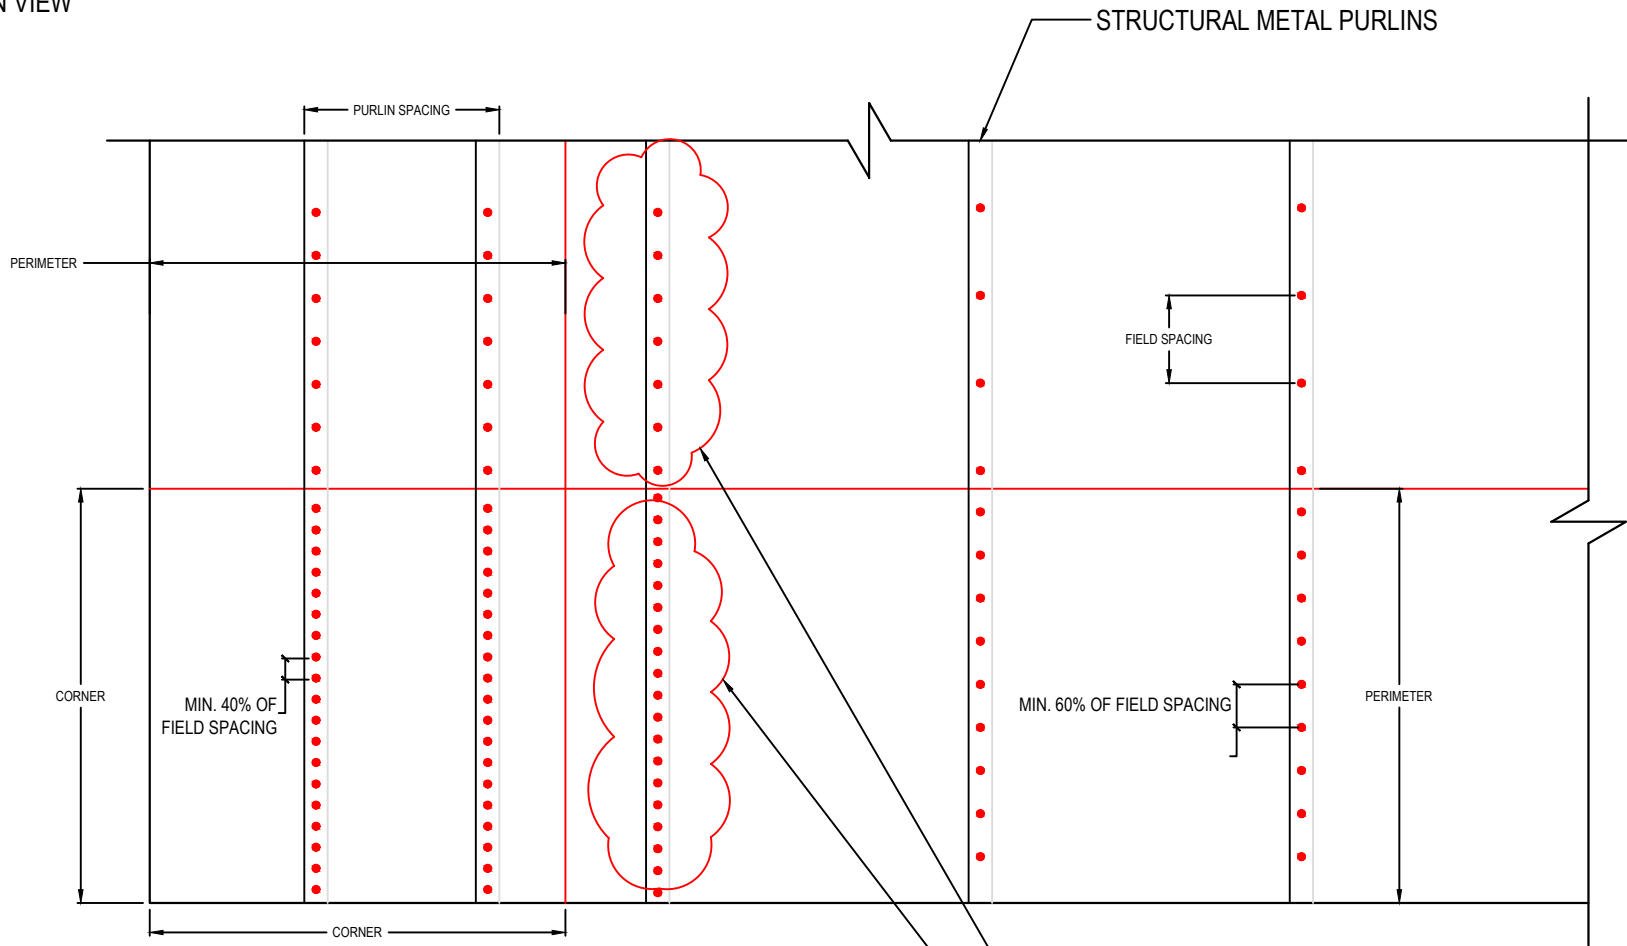

NOTE: THE WIDTH OF THE CORNERS AND PERIMETERS IS DEFINED AS THE SMALLER OF: 0.1 TIMES THE BUILDING LESSER PLAN DIMENSION; 0.4 TIMES THE EAVE HEIGHT SUBJECT TO A MINIMUM WIDTH OF 3 FEET.

NOTE: VIEW SHOWN IS TOP VIEW OF THE OUTSIDE CORNER OF ROOF

— DEFAULTS TO PERIMETER FASTENING RATE

— DEFAULTS TO CORNER FASTENING RATE

MAXIMUM WARRANTY: **20 YEARS**

ISSUE / REVISION
DATE:
10/23/2017

DETAIL NO.
UT-IW-4

Firestone
BUILDING PRODUCTS
NOBODY COVERS YOU BETTER.™
www.firestonebpco.com

FIRESTONE ULTRAPLY TPO INVISIWELD
METAL ROOF RETROFIT PURLIN FASTENING RATES

ULTRAPLY™ TPO

ACCEPTABLE SYSTEMS: FIRESTONE ULTRAPLY TPO INVISIWELD SYSTEM

NOT TO SCALE