


SKYSCAPE PREGROWN  
MODULAR SYSTEM  
SKYSCAPE  
ROOT BARRIER

SKYSCAPE  
EDGE FLASHING

BALLAST  
(BY OTHERS)  
FIRESTONE  
ROOFING MEMBRANE

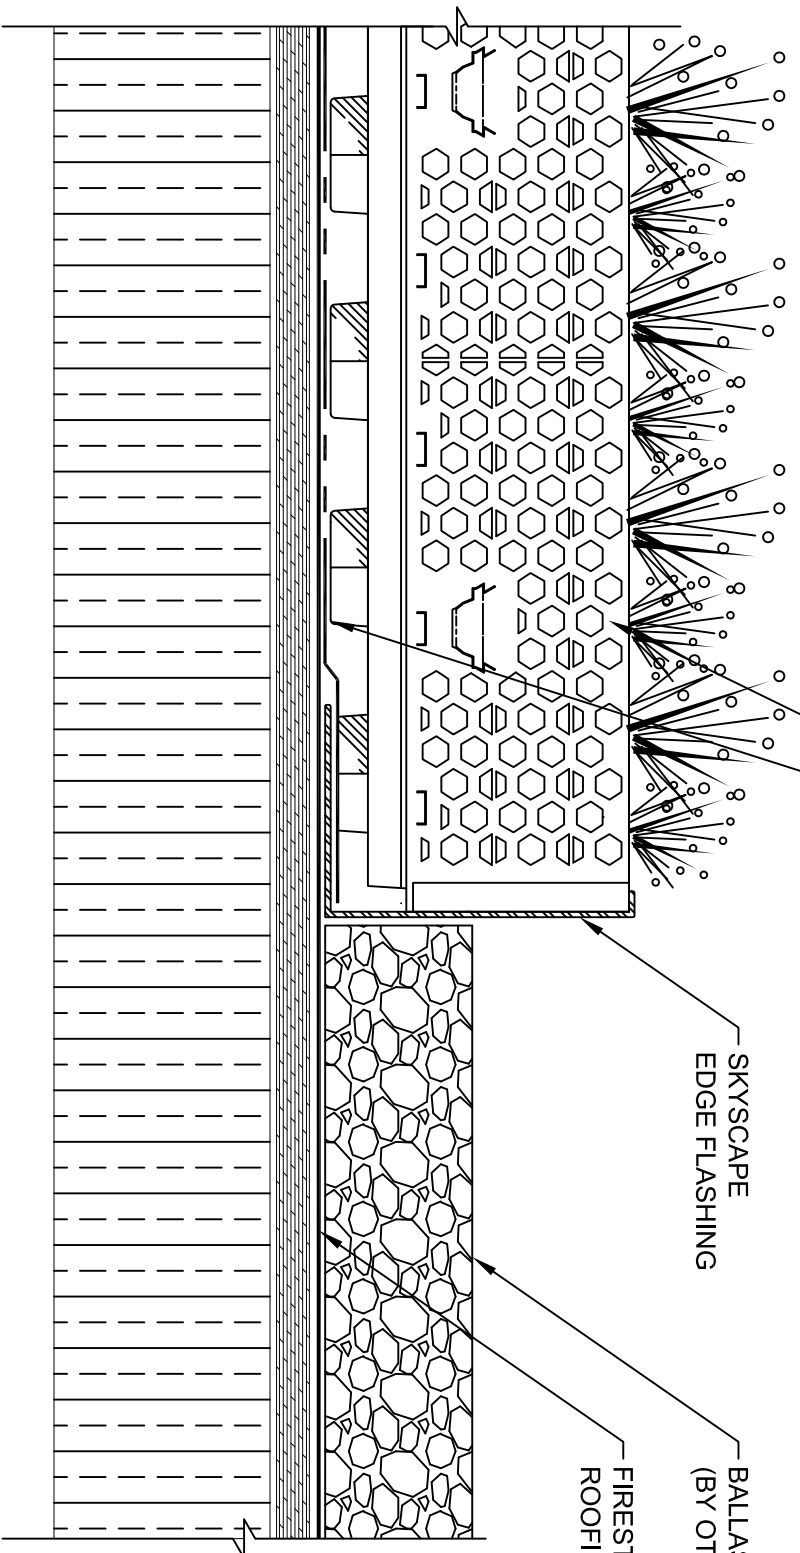

NOTES:  
1. A ROOT BARRIER IS NOT REQUIRED OVER FIRESTONE RUBBERGARD EPDM OR ULTRAPLY TPO. SEE SKYSCAPE DESIGN AND INSTALLATION GUIDE FOR FURTHER INFORMATION.

MAXIMUM WARRANTY: **20 YEARS**

**SKYSCAPE MODULE SYSTEM AT BALLAST**

SKYSCAPE™ VEGETATIVE ROOF SYSTEM

ACCEPTABLE SYSTEMS:  
ENVIRO READY EPDM / TPO / MOD BIT

ISSUE / REVISION  
DATE:

6/18/2014

DETAIL NO.

**SS-8**

NOT TO SCALE