


- NOTES:
1. REFER TO FIRESTONE WEBSITE FOR MOST CURRENT INFORMATION.
 2. GROUND WIRE SUPPORTS SHALL BE INSTALLED SIMILARLY TO LIGHTNING RODS.
 3. A SUFFICIENT NUMBER OF GROUND WIRE SUPPORTS MUST BE INSTALLED TO THAT THE GROUND WIRE DOES NOT COME IN CONTACT WITH THE FIELD OR FLASHING MEMBRANE.
 4. IF THE GROUND WIRE COMES IN CONTACT WITH THE FIELD OR FLASHING MEMBRANE THEN AN ADDITIONAL LAYER OF SBS PREMIUM FR ULTRAWHITE CAP SHEET WILL NEED TO BE INSTALLED UNDER THE GROUND WIRE TO PREVENT CONTACT WITH THE MEMBRANE.
 5. FIRESTONE ASSUMES NO RESPONSIBILITY FOR ATTACHMENT OF LIGHTNING RODS OR DAMAGE TO THE ROOF SYSTEM BECAUSE OF FAILURE OR DETACHMENT.

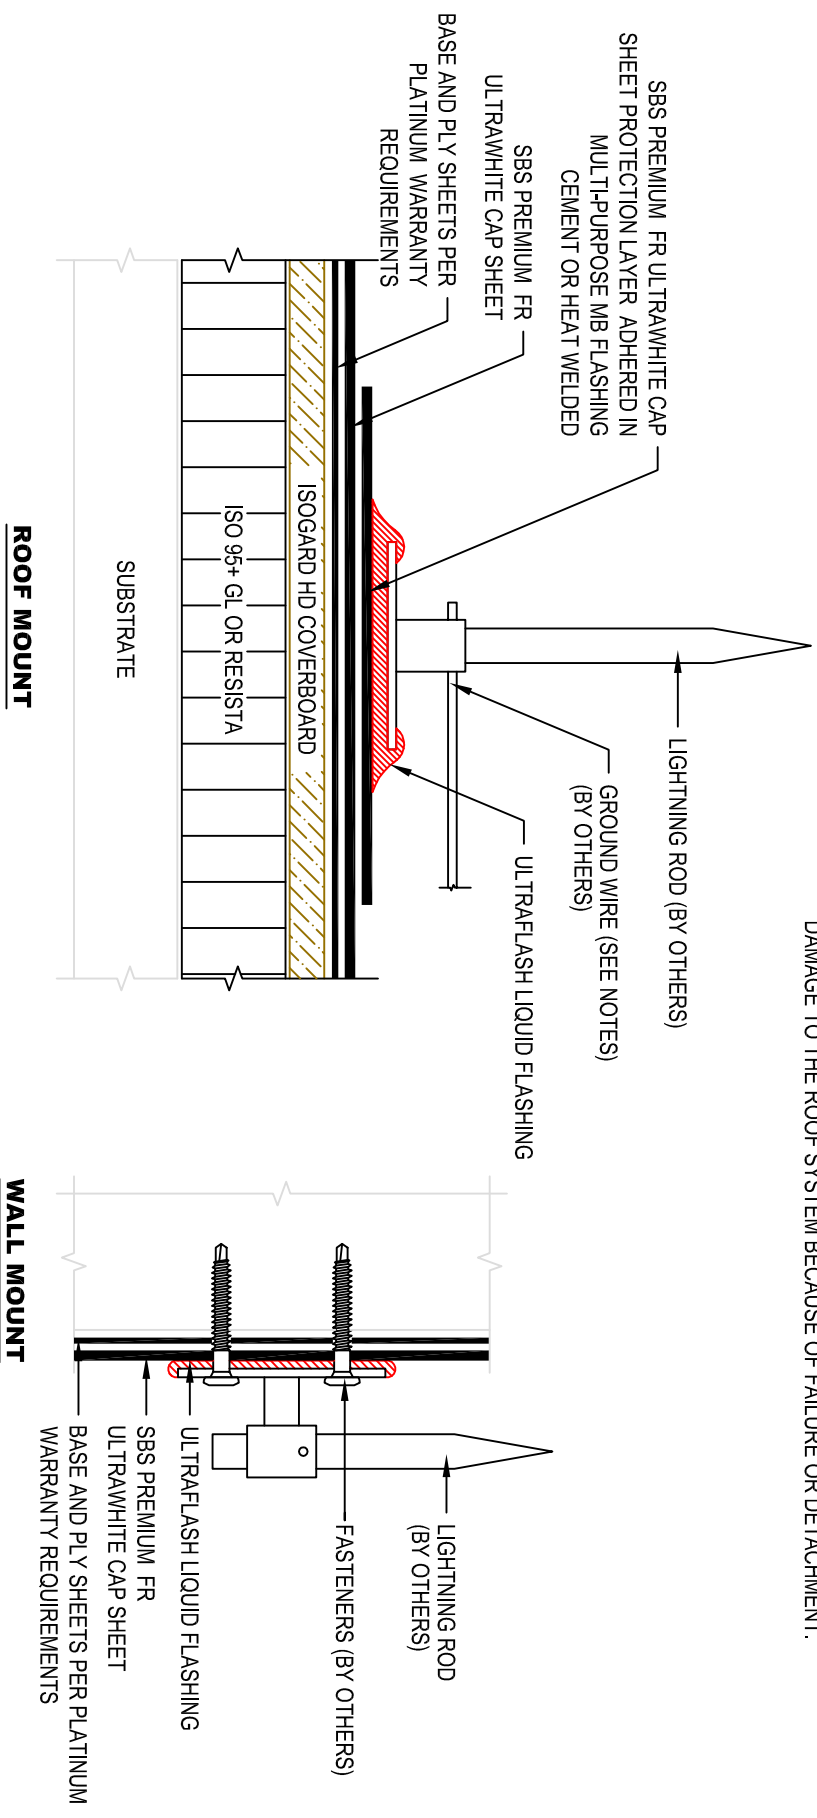

MAXIMUM WARRANTY: **N/A**

<p>Firestone BUILDING PRODUCTS NOBODY COVERS YOU BETTER.™ www.firestonebpc.com</p>	LIGHTNING ROD		<p>ISSUE/REVISION DATE: 8/08/2017</p>	<p>DETAIL NO. MB-M-7P</p>
	ASPHALT SYSTEMS	ACCEPTABLE SYSTEMS: SBS MOD BITUMEN		