


- NOTES:  
 1. REFER TO FIRESTONE WEBSITE FOR MOST CURRENT INFORMATION.

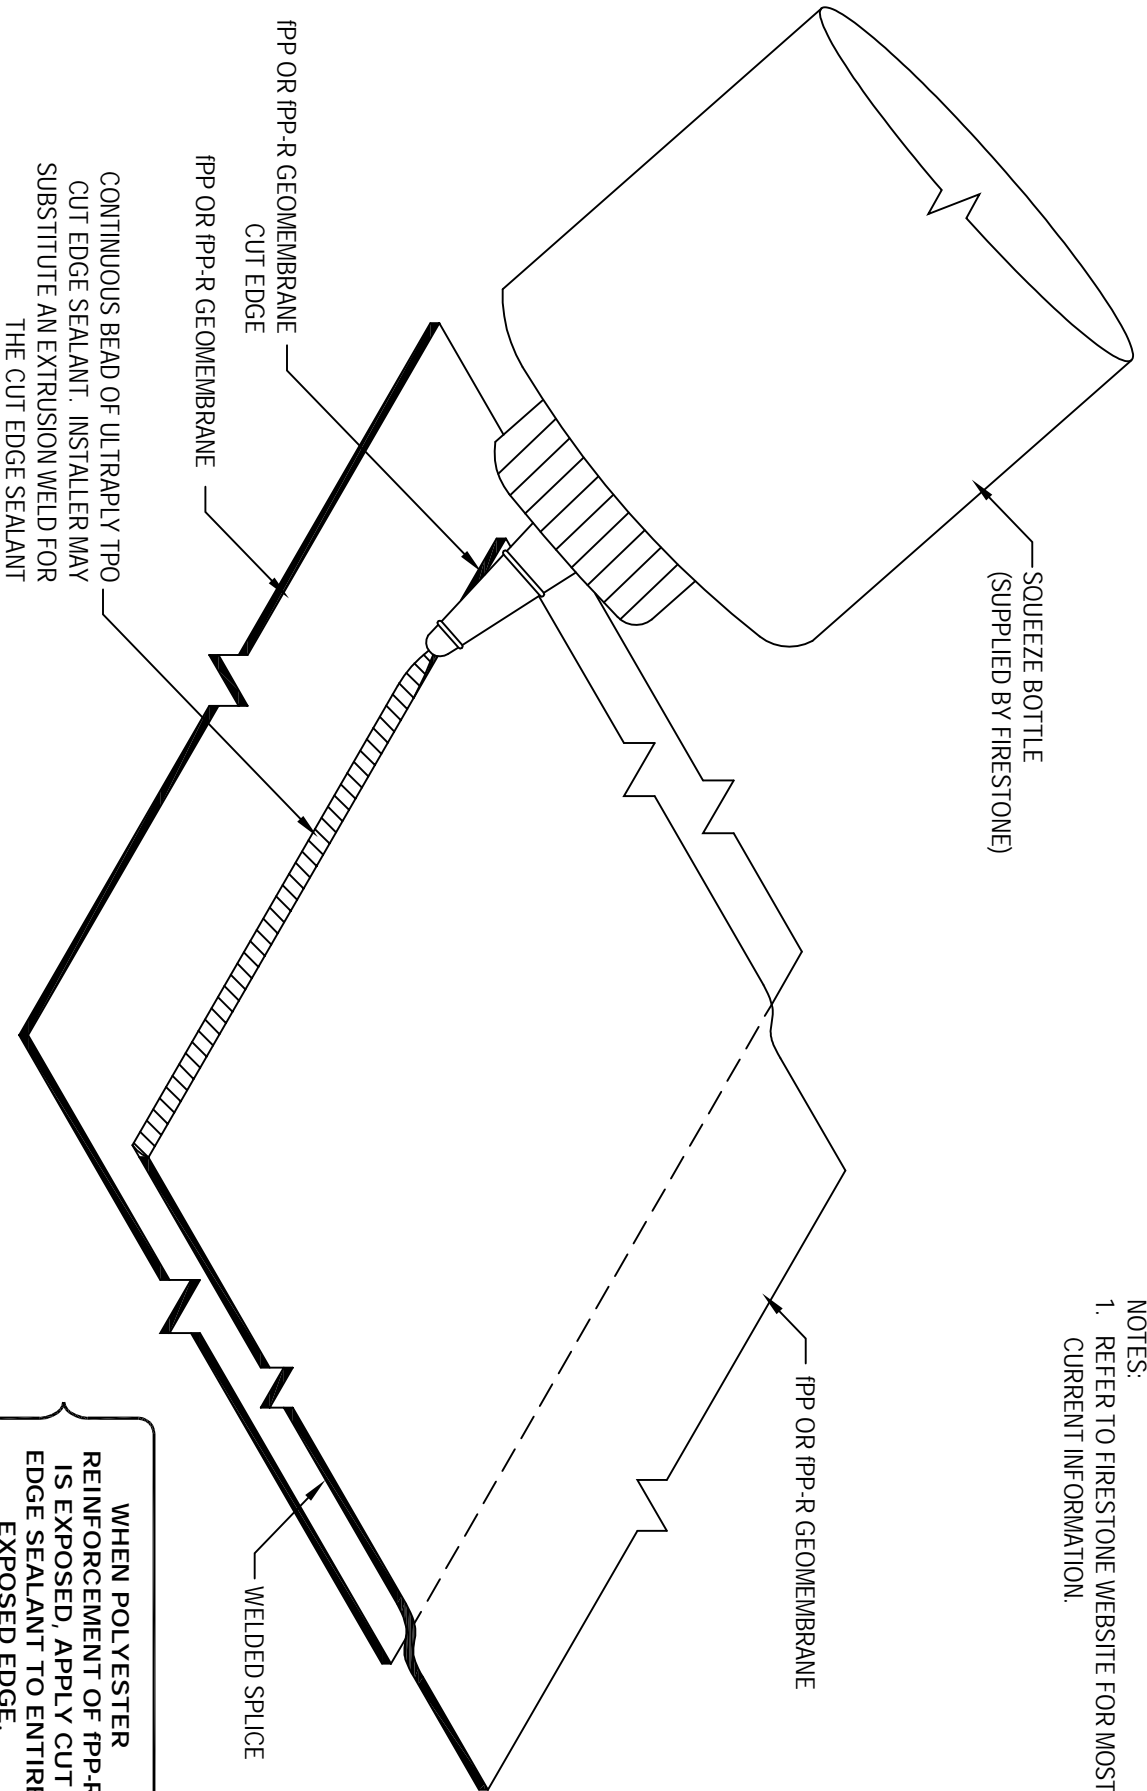

WHEN POLYESTER REINFORCEMENT OF fpp-R IS EXPOSED, APPLY CUT EDGE SEALANT TO ENTIRE EXPOSED EDGE.

**CUT EDGE TREATMENT APPLICATION**

fpp or fpp-R GEOMEMBRANE

ACCEPTABLE SYSTEMS: POLYPROPYLENE

ISSUE / REVISION  
 DATE:

5/26/2015

NOT TO SCALE

DETAIL NO.

**ML-LS-1**