


- NOTES:
1. REFER TO FIRESTONE WEBSITE FOR MOST CURRENT INFORMATION.
 2. CENTER THE JOINT COVER OVER THE LAP SPICE.
 3. IF fpp-r IS USED FOR A JOINT COVER, APPLY CUT EDGE SEALANT OR EXTRUSION WELD THE PERIMETER

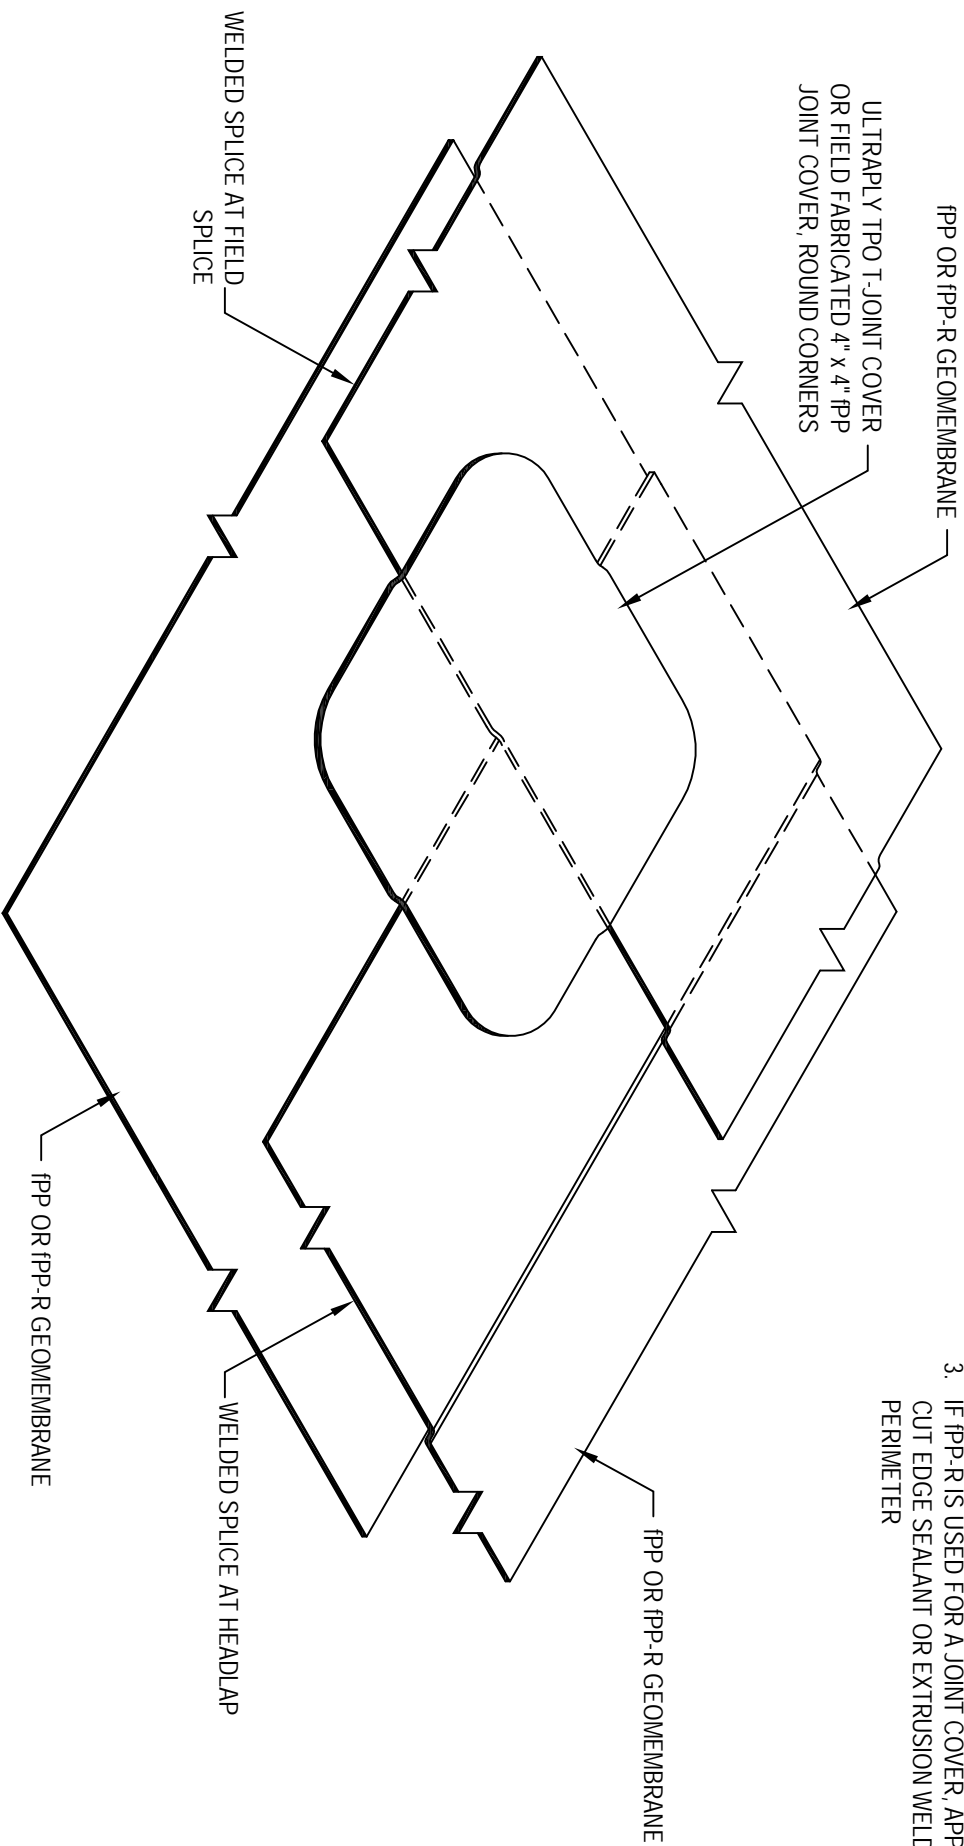

**LAP SPICE WITH HEADLAP UNDER FIELD SEAM
USING T-JOINT COVER**

fpp OR fpp-R GEOMEMBRANE

ACCEPTABLE SYSTEMS: POLYPROPYLENE

ISSUE / REVISION
DATE:
5/26/2015

NOT TO SCALE

Firestone
BUILDING PRODUCTS
NOBODY COVERS YOU BETTER.™
www.firestonebppco.com

DETAIL NO.
ML-LS-2