


THIS DETAIL ILLUSTRATES THE APPLICATION OF 18" QUICKSEAM FLASHING ONLY. BASE / CORNER FLASHING AND TERMINATIONS NOT SHOWN FOR CLARITY. REFER TO APPROPRIATE BASE TIE-IN, CORNER, & TERMINATION DETAILS.

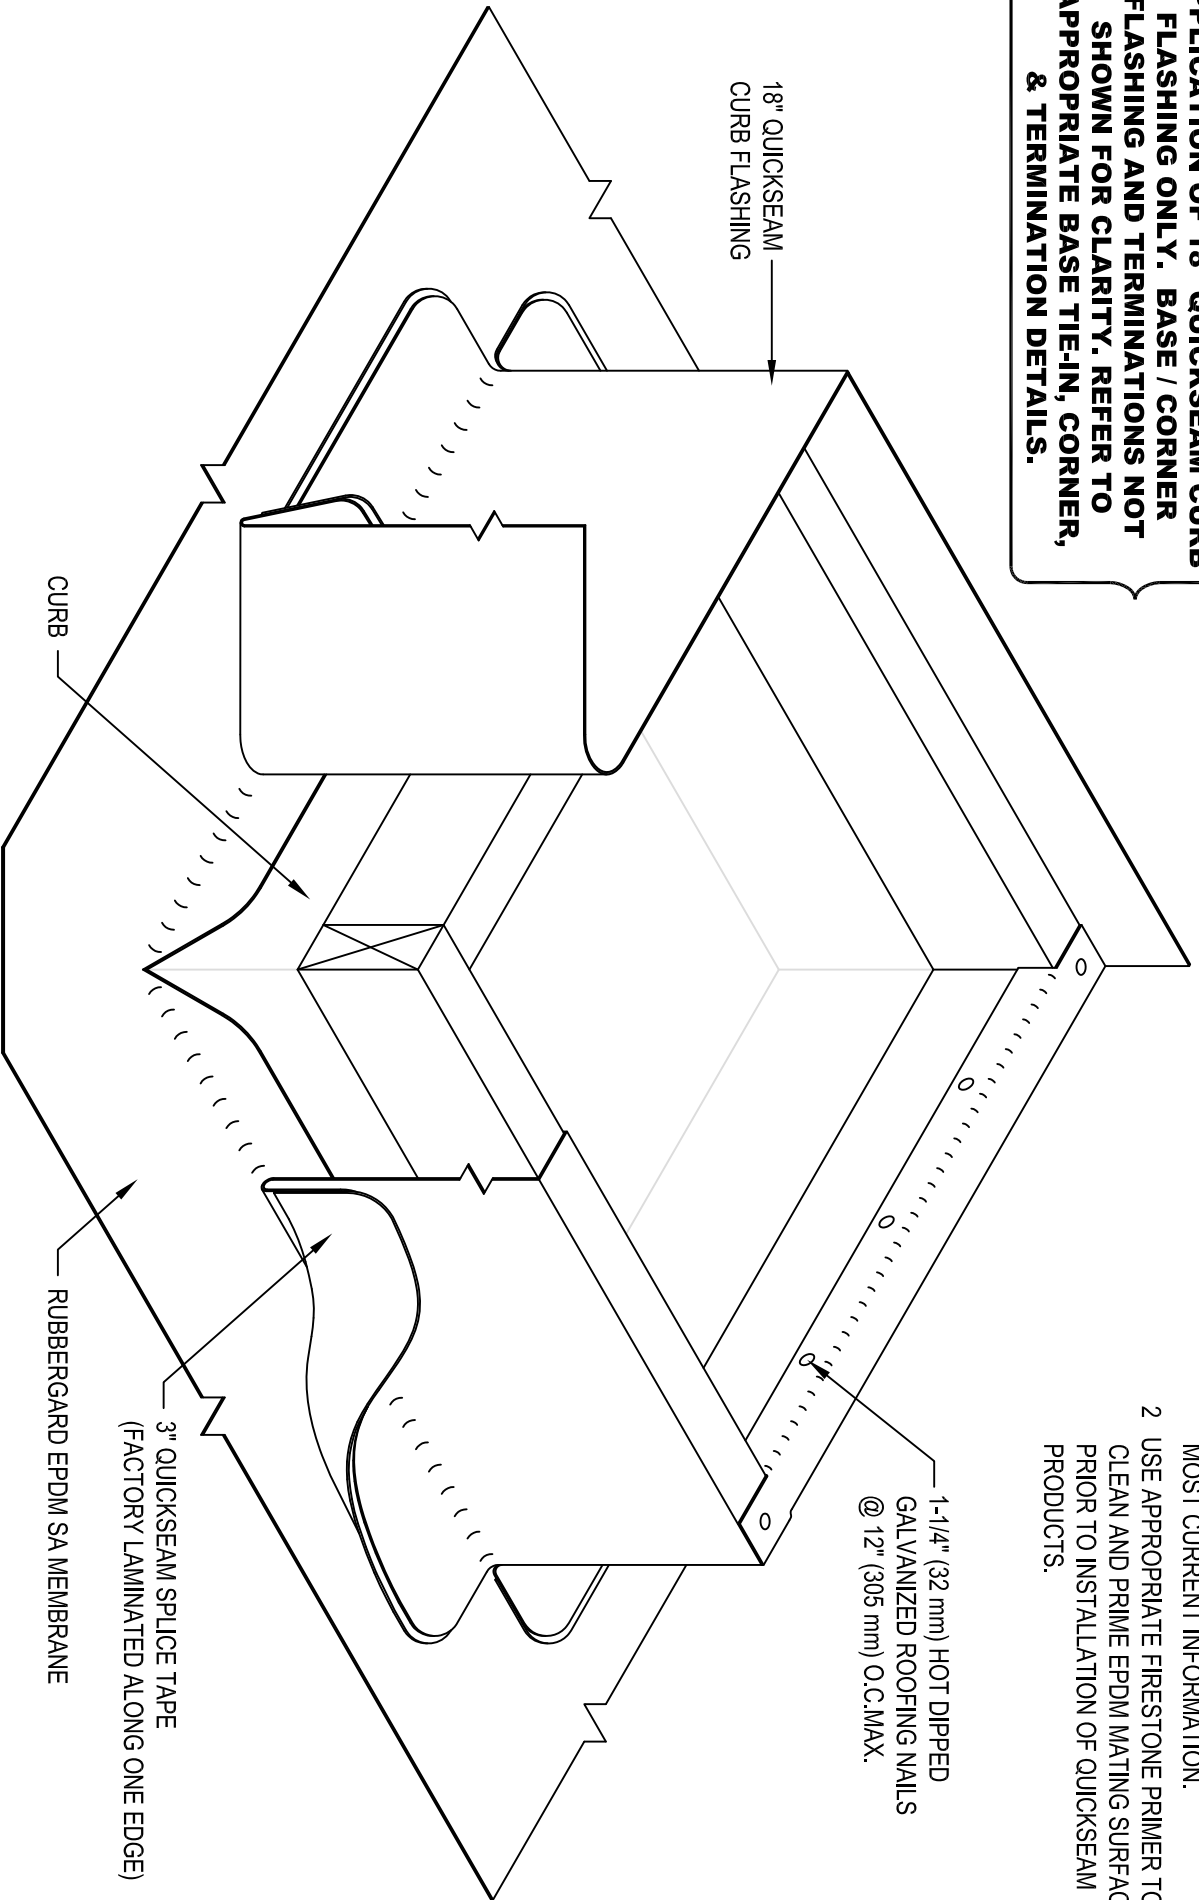

- NOTES:
1. REFER TO FIRESTONE WEBSITE FOR THE MOST CURRENT INFORMATION.
 2. USE APPROPRIATE FIRESTONE PRIMER TO CLEAN AND PRIME EPDM MATING SURFACES PRIOR TO INSTALLATION OF QUICKSEAM PRODUCTS.

MAXIMUM WARRANTY: 20 YEARS

Firestone
 BUILDING PRODUCTS
 NOBODY COVERS YOU BETTER.™
 www.firestonebpc.com

QUICKSEAM CURB FLASHING
 RUBBERGARD™ EPDM SA
 ACCEPTABLE SYSTEMS: EPDM SA

ISSUE / REVISION
 DATE: 8/15/2017
 NOT TO SCALE
 DETAIL NO.
 EPDM SA C-7