


- NOTES:
1. REFER TO FIRESTONE WEBSITE FOR THE MOST CURRENT INFORMATION.
 2. REFER TO B-13 FOR CROSS SECTION OF FLASHING AND CURB ATTACHMENT.
 3. APPLY LAP SEALANT WHERE INDICATED. REFER TO LS-9 FOR SEAM EDGE TREATMENT.
 4. REFER TO C-3a & C-3b FOR DETAILED INSTALLATION INFORMATION.
 5. USE APPROPRIATE FIRESTONE PRIMER TO CLEAN AND PRIME EPDM MATING SURFACES PRIOR TO INSTALLATION OF QUICKSEAM PRODUCTS.

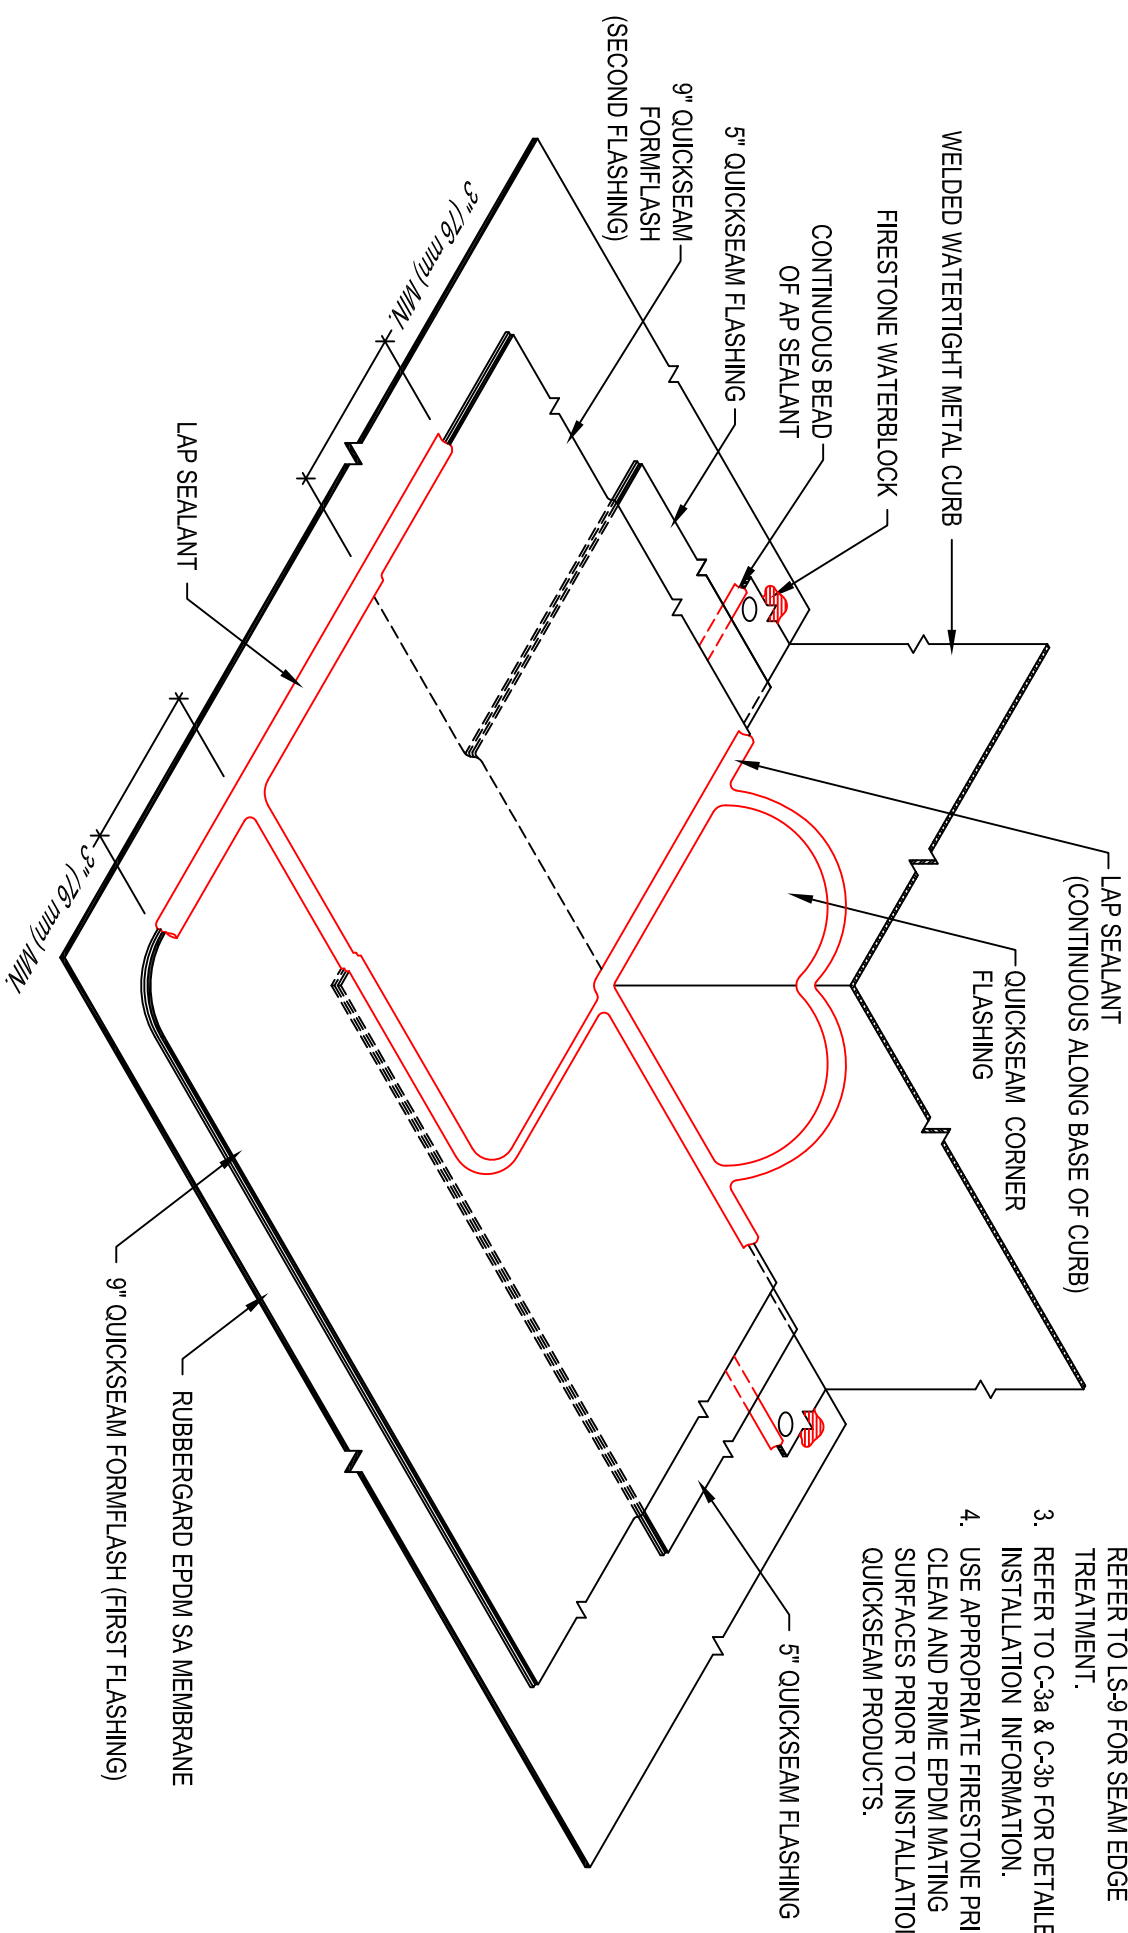

MAXIMUM WARRANTY: **20 YEARS**

**OUTSIDE CORNER AT WELDED WATERTIGHT CURB
 (FLANGES 2"-3")**
 RUBBERGARD™ EPDM SA

ACCEPTABLE SYSTEMS: EPDM SA	ISSUE/REVISION DATE: 8/15/2017	DETAIL NO. EPDM SA C-3
	NOT TO SCALE	