


- NOTES:
1. REFER TO FIRESTONE WEBSITE FOR MOST CURRENT INFORMATION.
 2. DO NOT INSTALL OVER FASTENERS OR PLATES

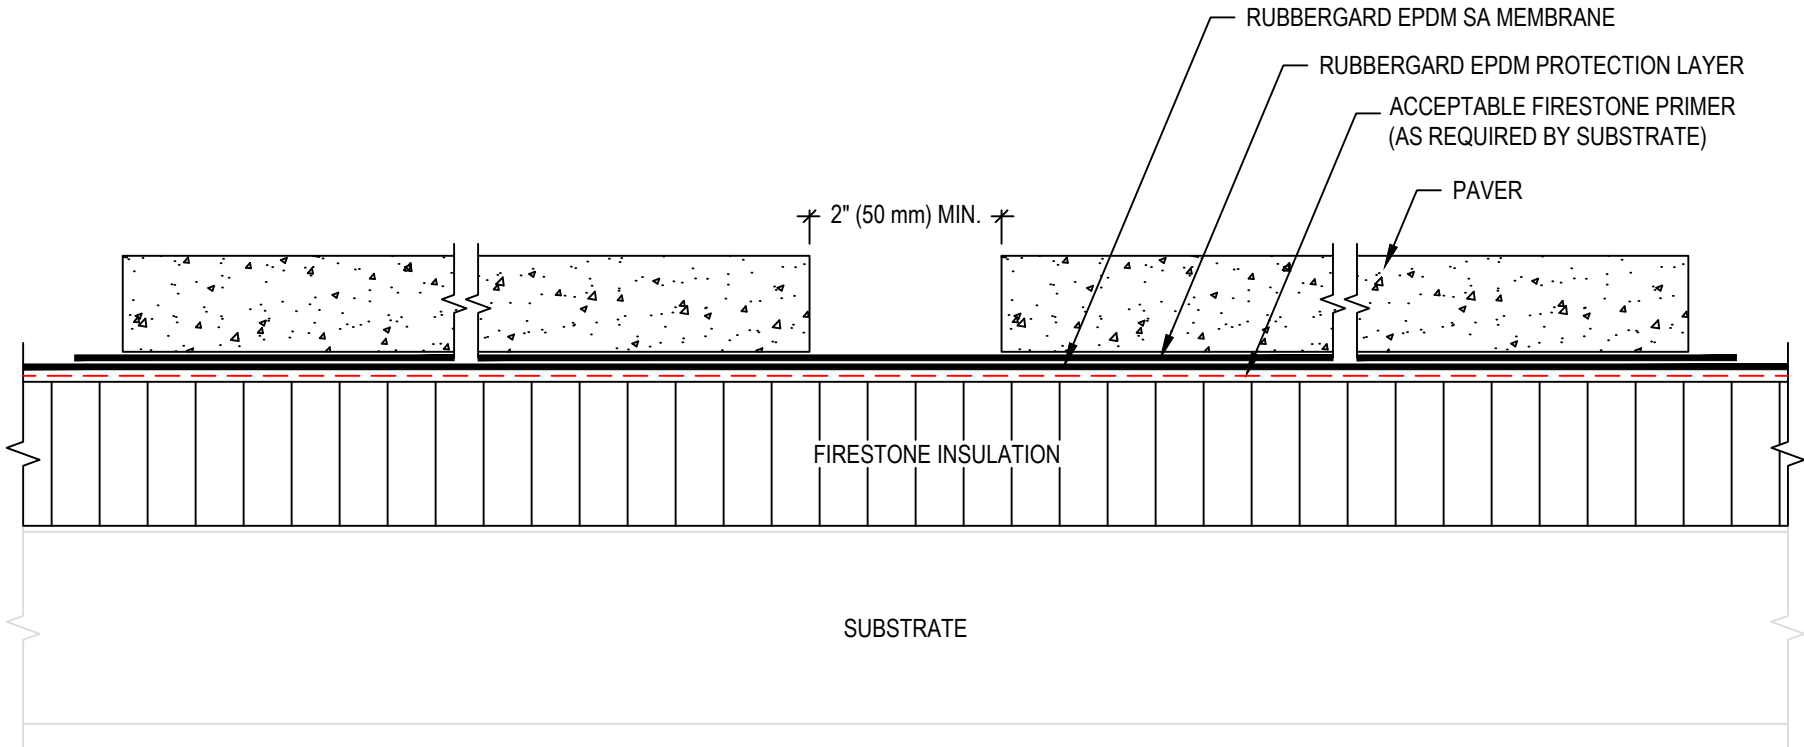

MAXIMUM WARRANTY: **20 YEARS**

Firestone
 BUILDING PRODUCTS
 NOBODY COVERS YOU BETTER.™
 www.firestonebpc.com

CONCRETE WALKWAY PAVER

RUBBERGARD™ EPDM SA

ACCEPTABLE SYSTEMS: EPDM SA

ISSUE / REVISION DATE:

10/09/2017

NOT TO SCALE

DETAIL NO.

EPDM SA M-2