


- NOTES:
1. REFER TO FIRESTONE WEBSITE FOR MOST CURRENT INFORMATION.
 2. FIRESTONE RED SHIELD PIPE SUPPORT AND EQUIPMENT SUPPORTS ARE RECOMMENDED IN PLACE OF WOOD SLEEPERS. REFER TO CURRENT TECHNICAL INFORMATION SHEETS.
 3. DO NOT INSTALL WOOD SLEEPER OVER BATTEN STRIPS, FASTENER HEADS, METAL PLATES, OR FIELD SEAMS.

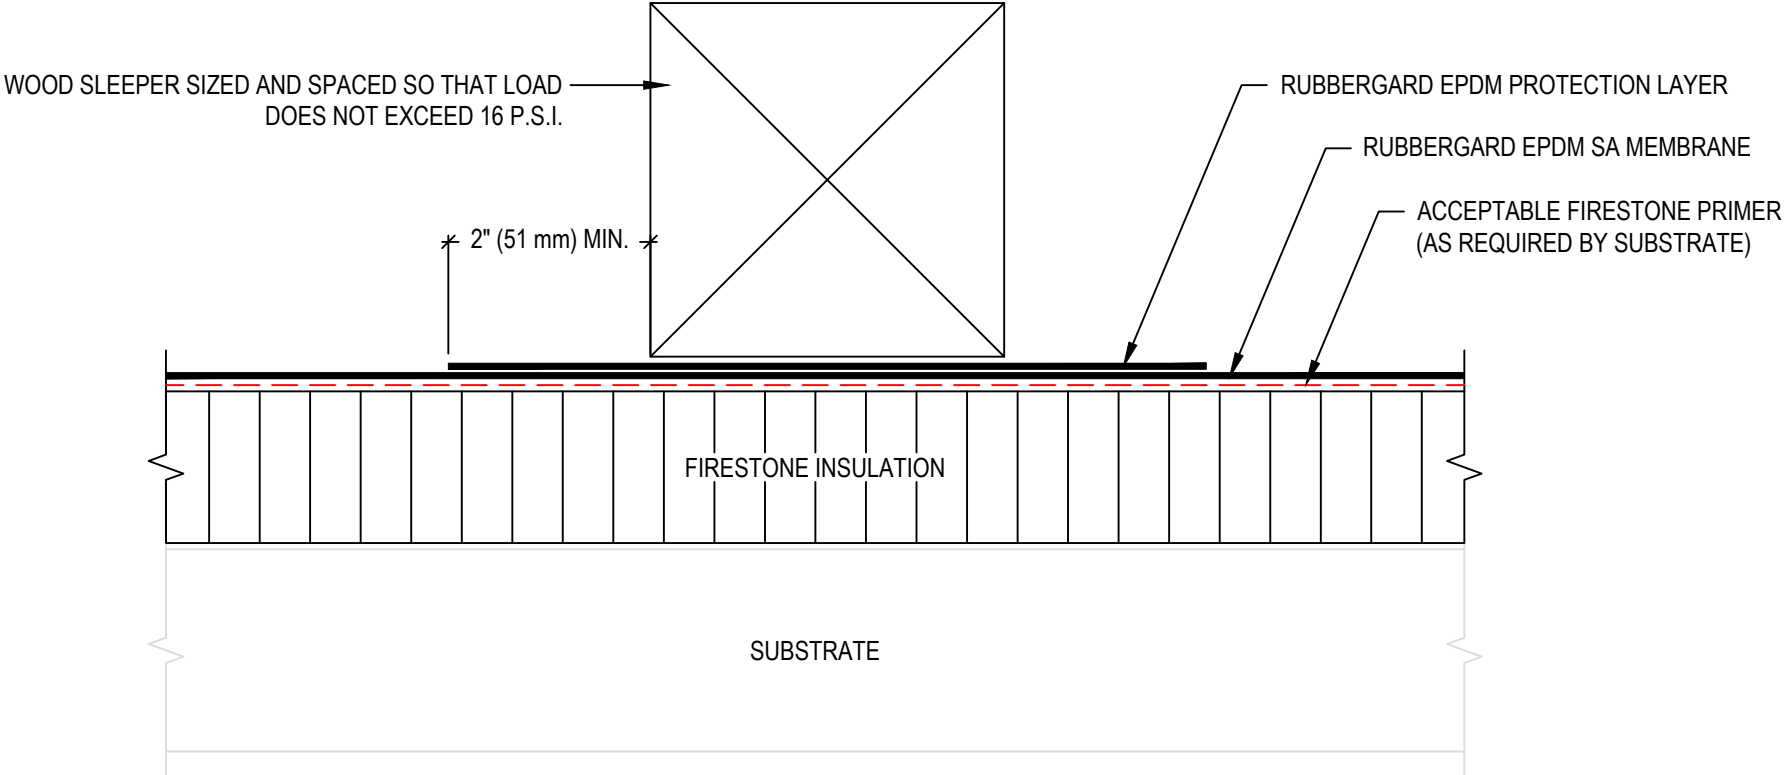

MAXIMUM WARRANTY: **20 YEARS**

Firestone
 BUILDING PRODUCTS
 NOBODY COVERS YOU BETTER.™
 www.firestonebpco.com

WOOD SLEEPER	
RUBBERGARD™ EPDM SA	ACCEPTABLE SYSTEMS: EPDM SA

ISSUE / REVISION DATE: 10/09/2017
NOT TO SCALE

DETAIL NO. EPDM SA M-4
